


Vereinfachte Änderung gemäß § 13 BauGB

B-Plan 35 - Heideweg

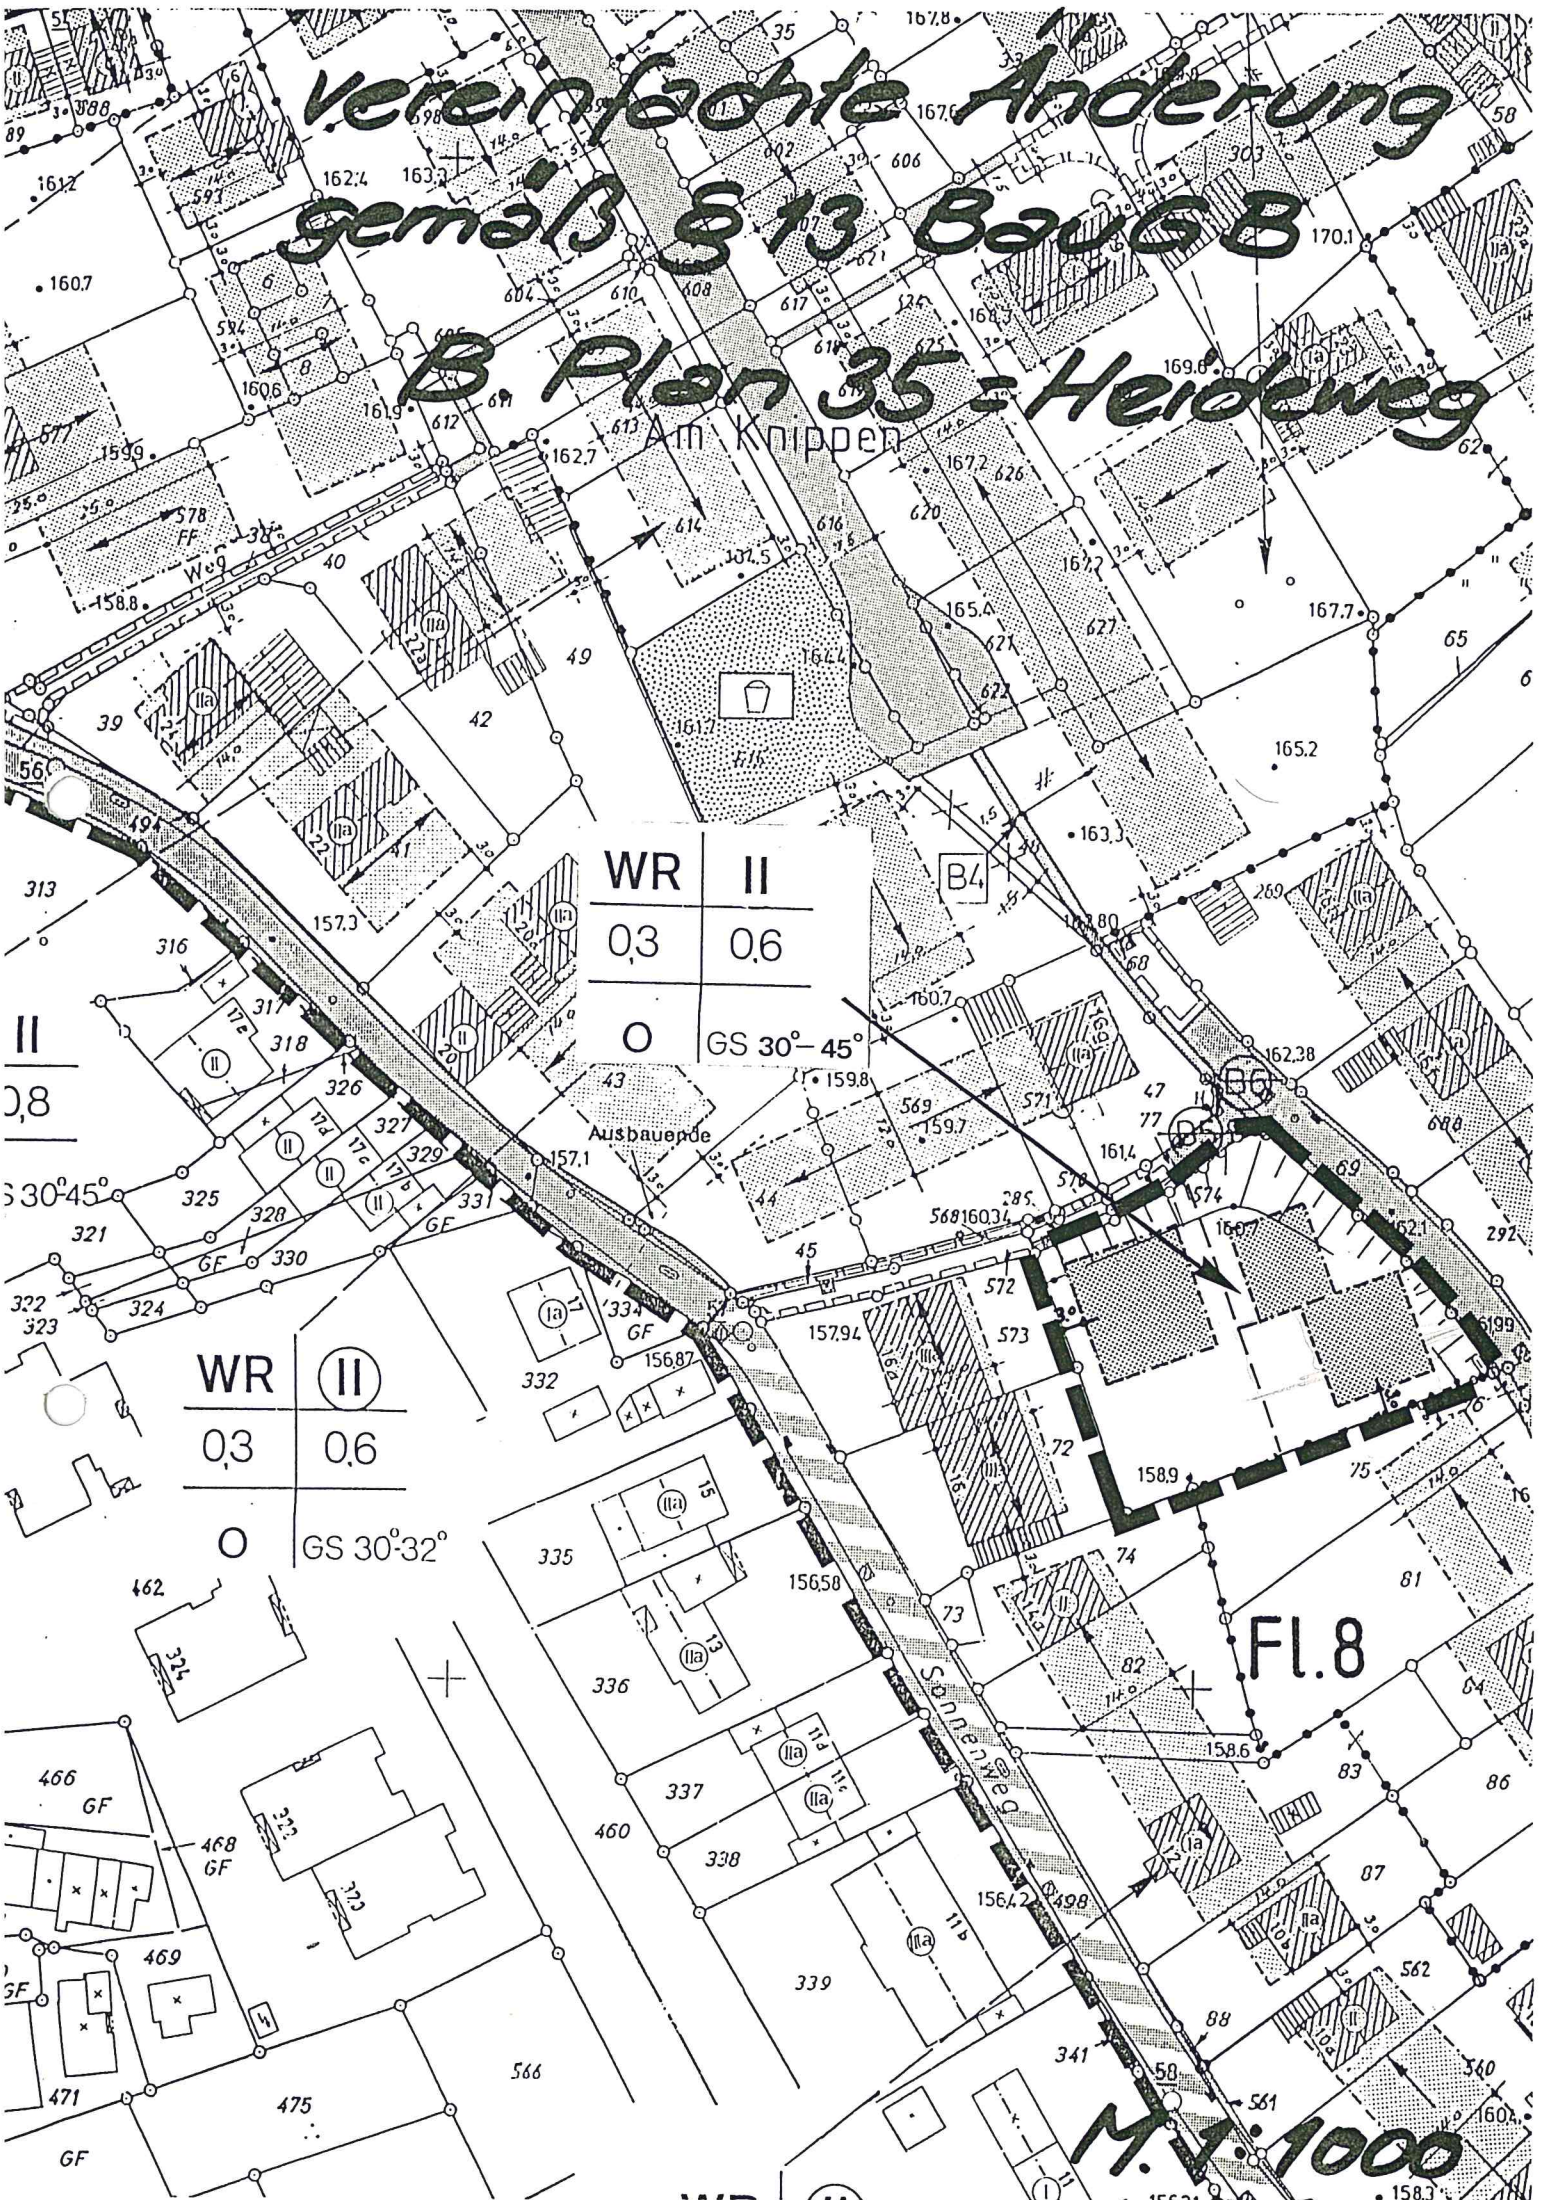

WR	II
0,3	0,6
O GS 30°-45°	

WR	II
0,3	0,6
O GS 30°-32°	

Fl. 8

M. 1:1000